

Lease Plan

First Floor Only
42 Bruton Place
LONDON
W1J 6PA

THE
EPC | GROUP

THE EPC GROUP
925 Finchley Road
London
NW11 7PE
0203 774 5614
info@theepcgroup.co.uk


Drawn By Glen Baynes

SITE Plan Scale 1:100 when printed at A3. Check printer parameters


Legend

-  Plan of premises 42 Bruton Place
Land Registry Title Number 403890
-  Leased demise premises within First
Floor 42 Bruton Place
-  Shared or Communal Space

First Floor

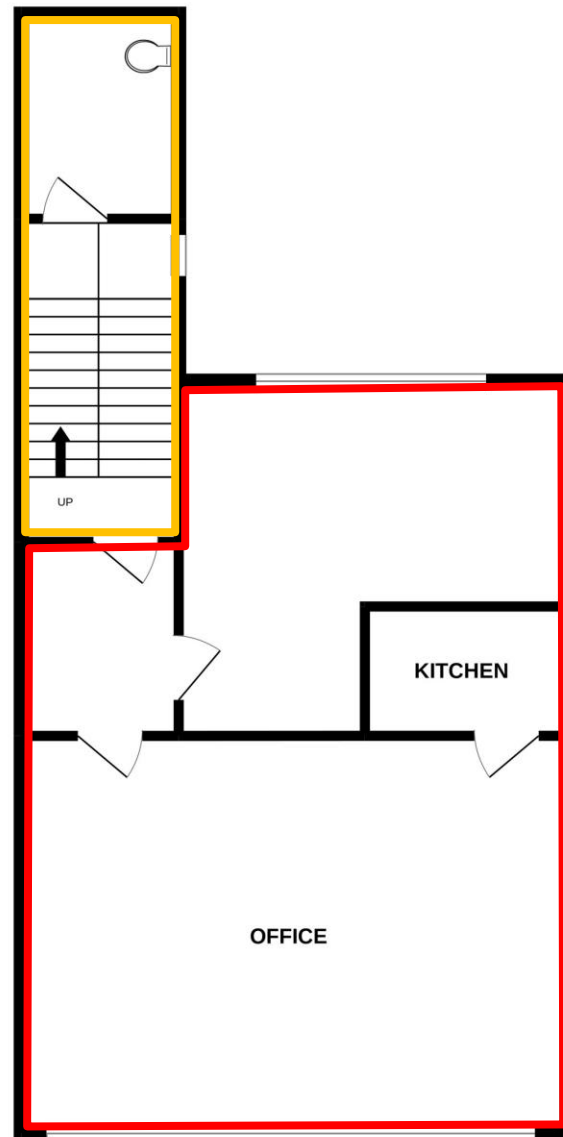


Ground Floor

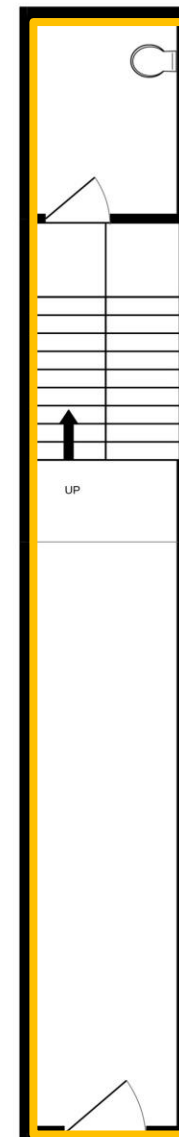

Exit Bruton Place

Location Plan: Scale 1:1250

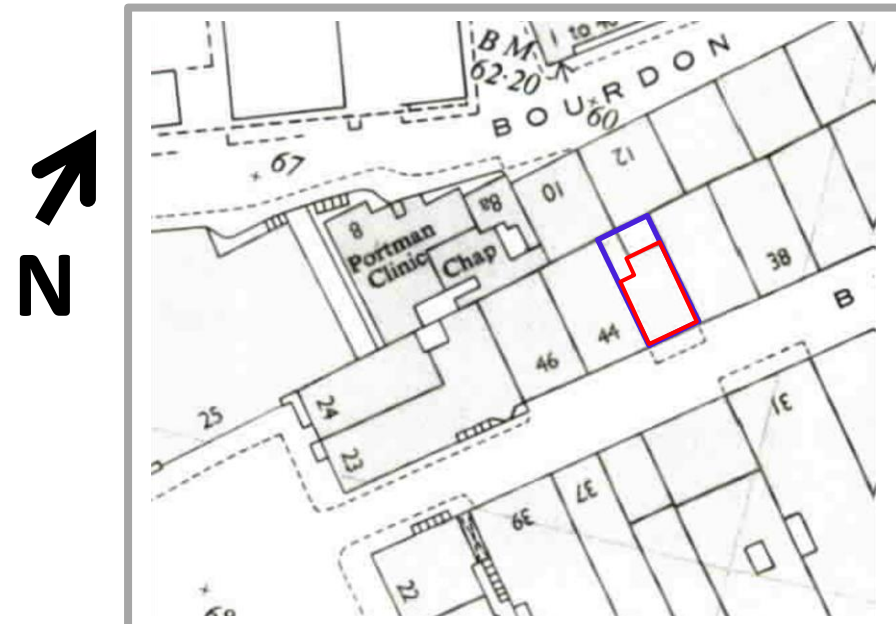

0m 1 5m



Scale

