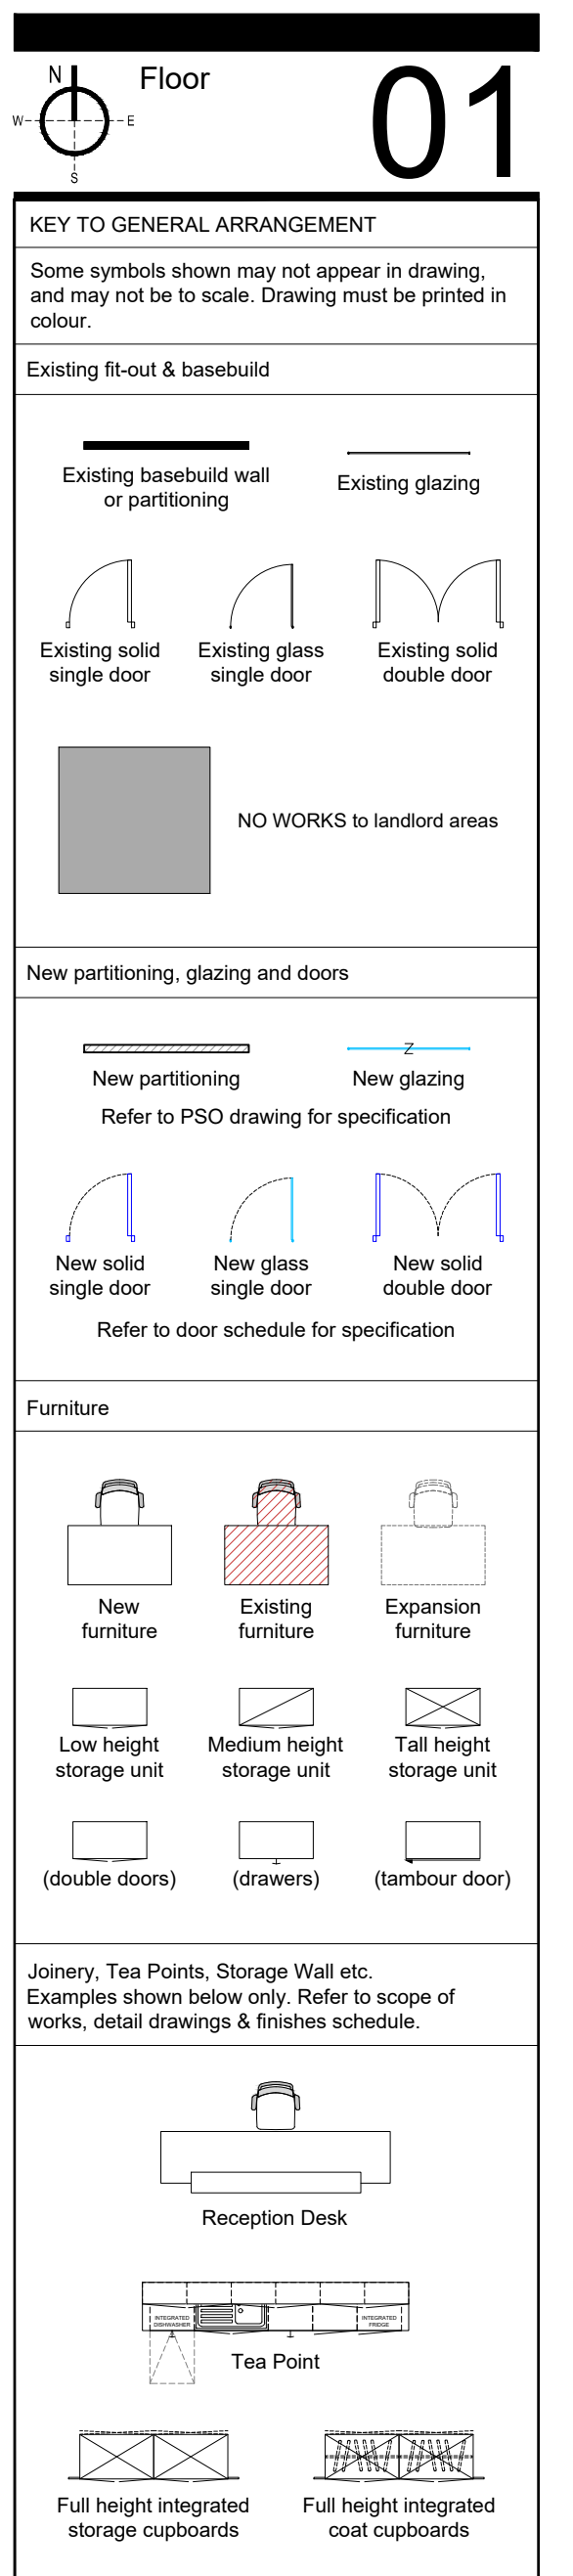
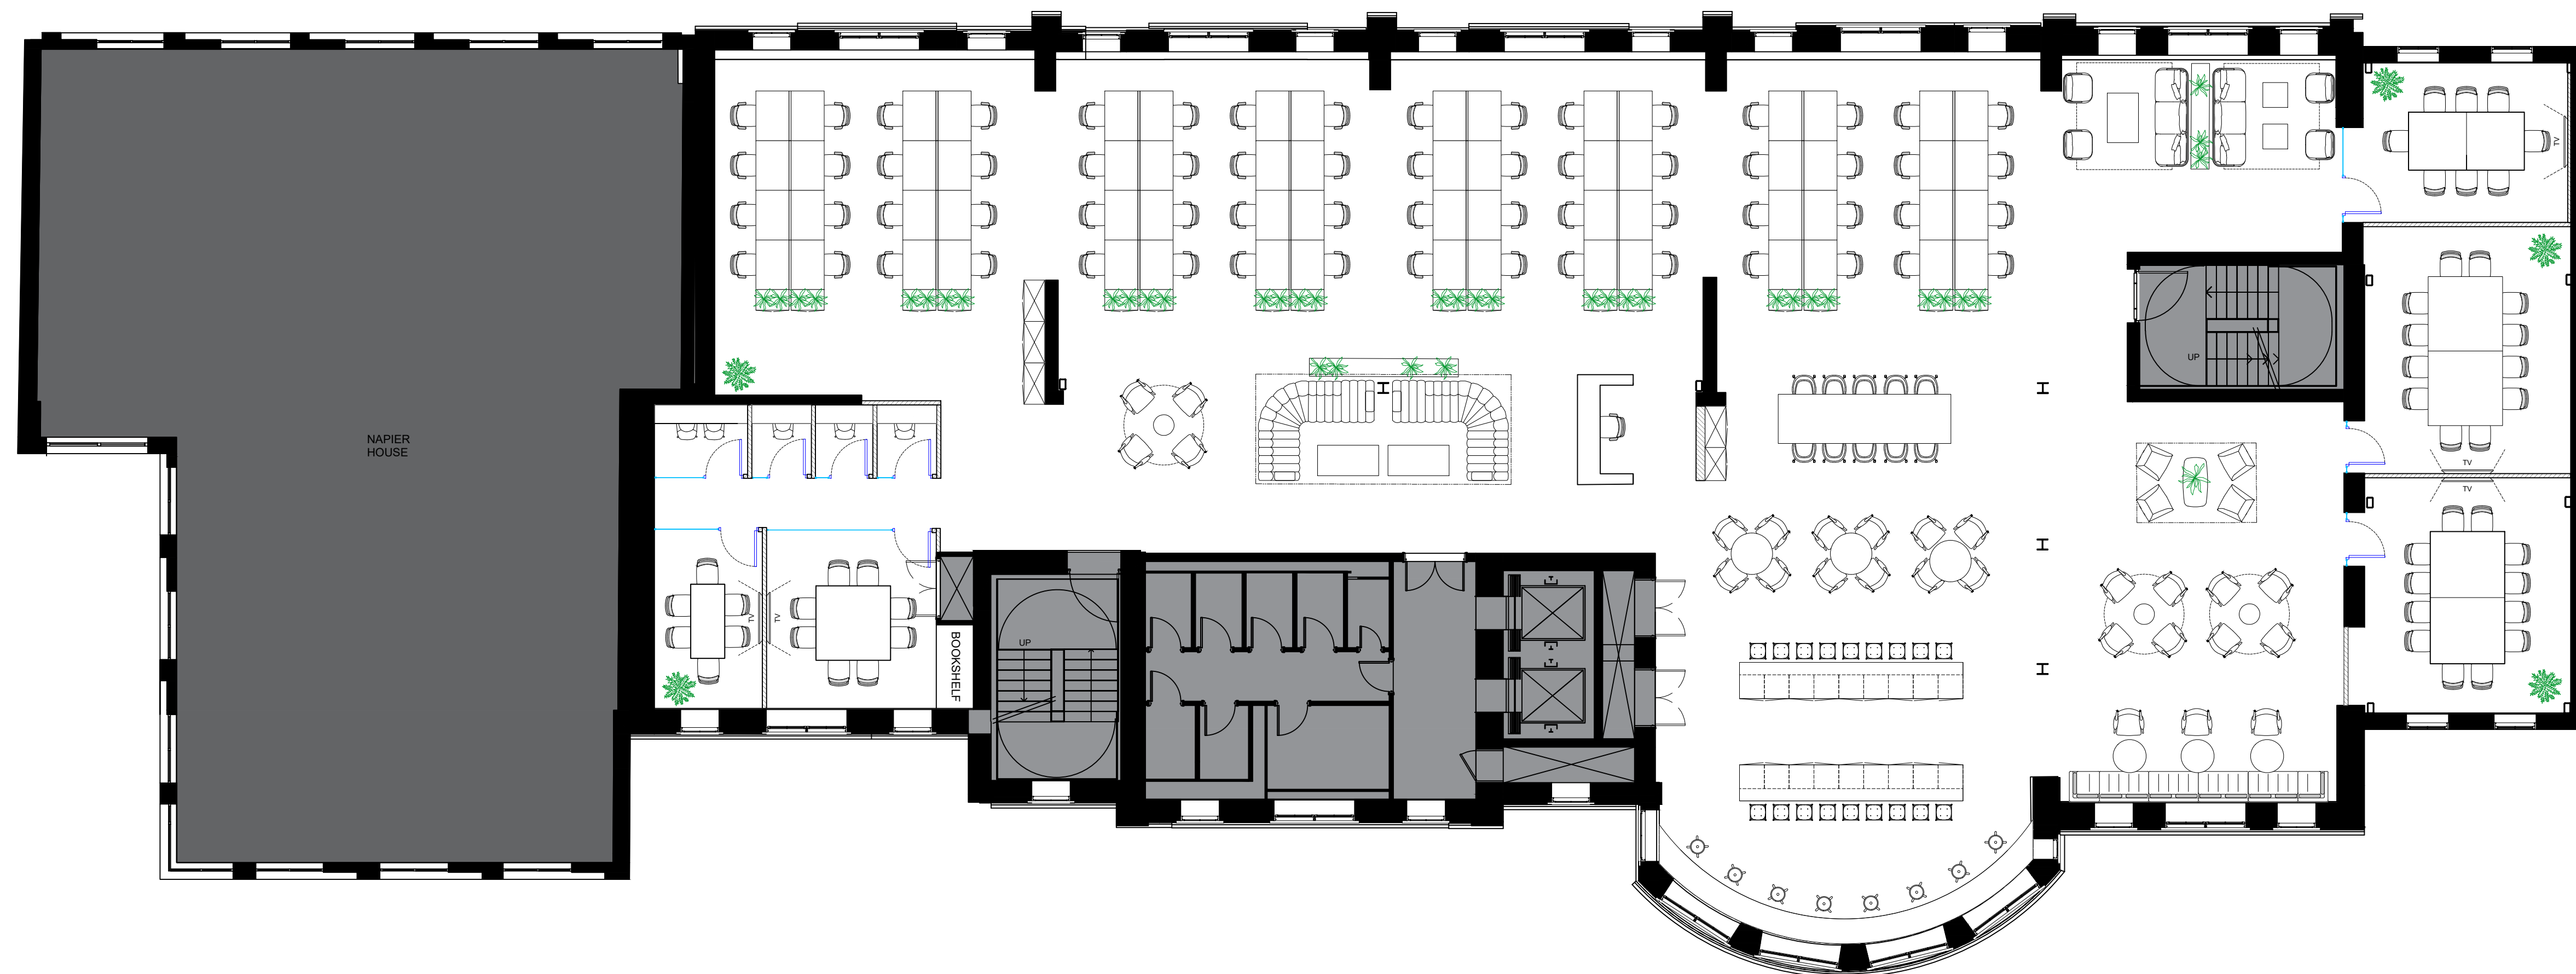


1ST FLOOR INDICATIVE SPACE PLAN

[illegible]

A	GA Updates	CM	20/09/2024
-	Drawing first produced	CM	18/09/2024
REV	DESCRIPTION	BY	DATE

DRAWING STATUS
PRE CONSTRUCTION

RTP Global

Address
Chapter House
16 Brunswick Place
N1 6DZ

Project Number	Floor	Detail	
WP272	01	GA	
Drawing Title			
First Floor			
General Arrangement			
Produced by	Scale	Date Created	Rev
CM	1:100@A1	18/09/2024	A

WHITEPAPER
7-10 Bateman's Row
London, EC2A 3HH
hello@whitepaperco.com
+44 203 859 4444

whitepaper