




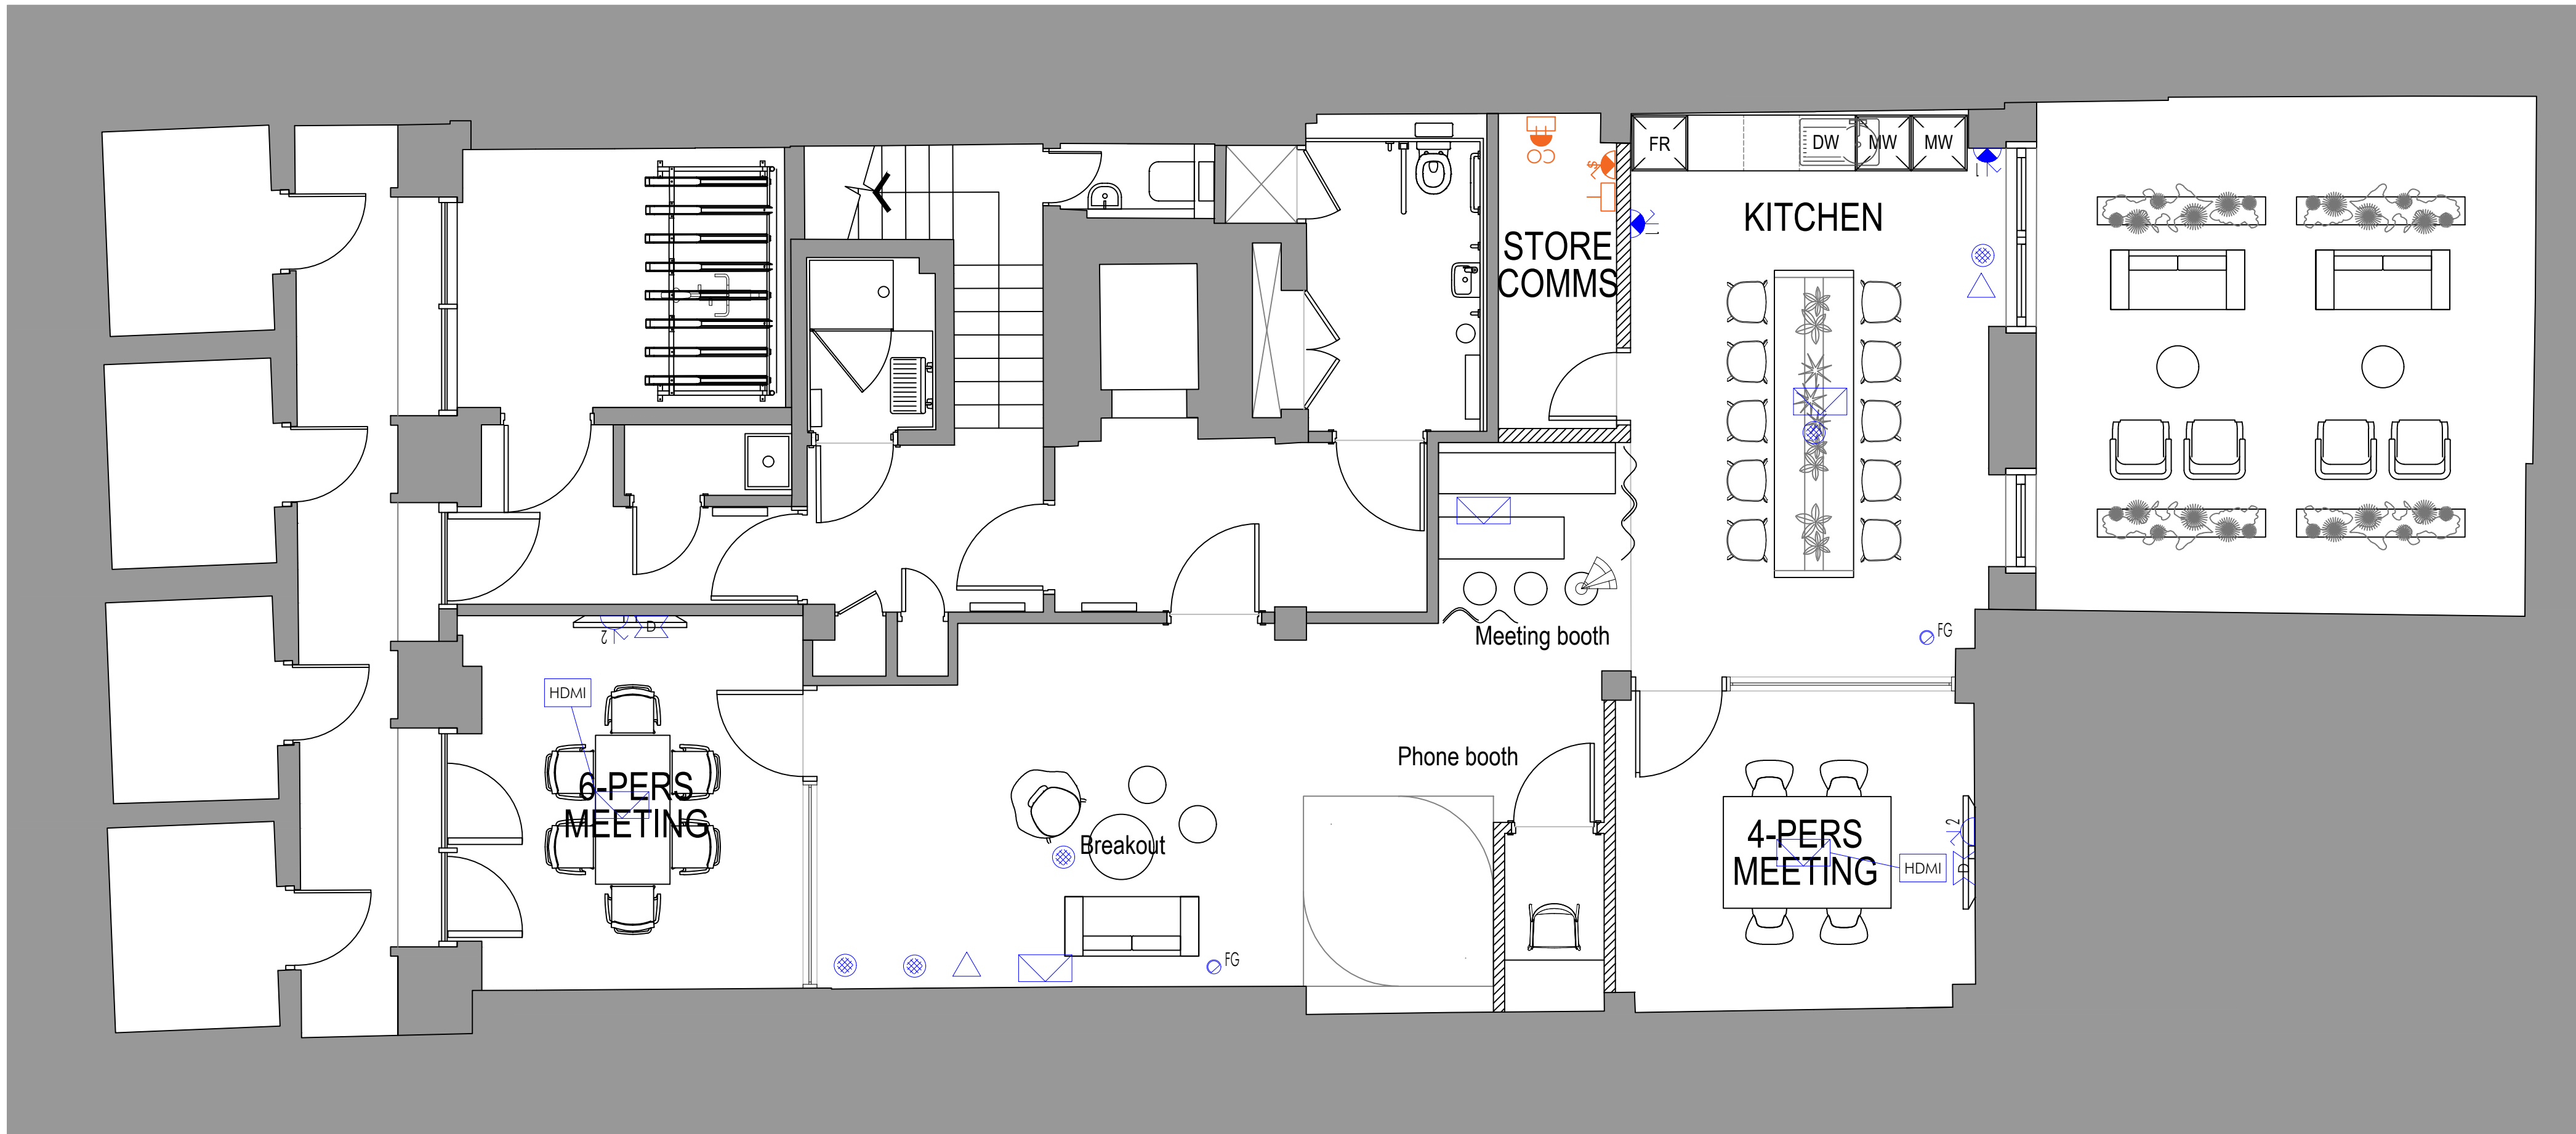

FURNITURE ITEMS

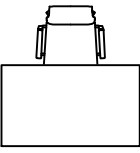

WORKSTATION AND TASK CHAIR

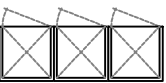

PERSONAL LOCKERS

POWER



FLOORBOX,
3 COMPARTMENT WITH 2NO DSSO'S



CLEANERS GROMMET



CAT 6 CEILING VOID



FUSED SPUR CEILING VOID



WALL MOUNTED FUSED SPUR 1200M
FFL



16AMP 10 WAY COMMANDO TO
COMMS CABINET



WALL MOUNTED CUT 6 OUTLET



LOW LEVEL SOCKETS



DOUBLE SOCKET




HDMI SOCKET



CAT 6 DATA

REV	DESCRIPTION	DRWN	CHKD	DATE
-----	-------------	------	------	------

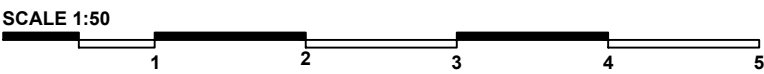

DRAWING STAGE

PRELIMINARY

CLIENT

IM REALESTATE

SITE ADDRESS

**19-20 NOEL STREET
LONDON
W1F 8GP**

PROJECT DIRECTOR

PB

PROJECT MANAGER

PB

PROJECT DESIGNER

JG

PROJECT SITE MANAGER

PB

DRAWING TITLE

**LOWER GROUND FLOOR
PROPOSED LAYOUT**

PROJECT NO.

OG21-003

SCALE

1:50@A1

STATUS

P0

REVISION

REV1

DRAWING NO.

OG22-03-L0-PD

ORCHARD

Orchard House, Threshelfords Business Park, Inworth Road,
Feering, Essex, CO5 9SE

+44 (0) 20 7061 9866

orchardgroup.org.uk